
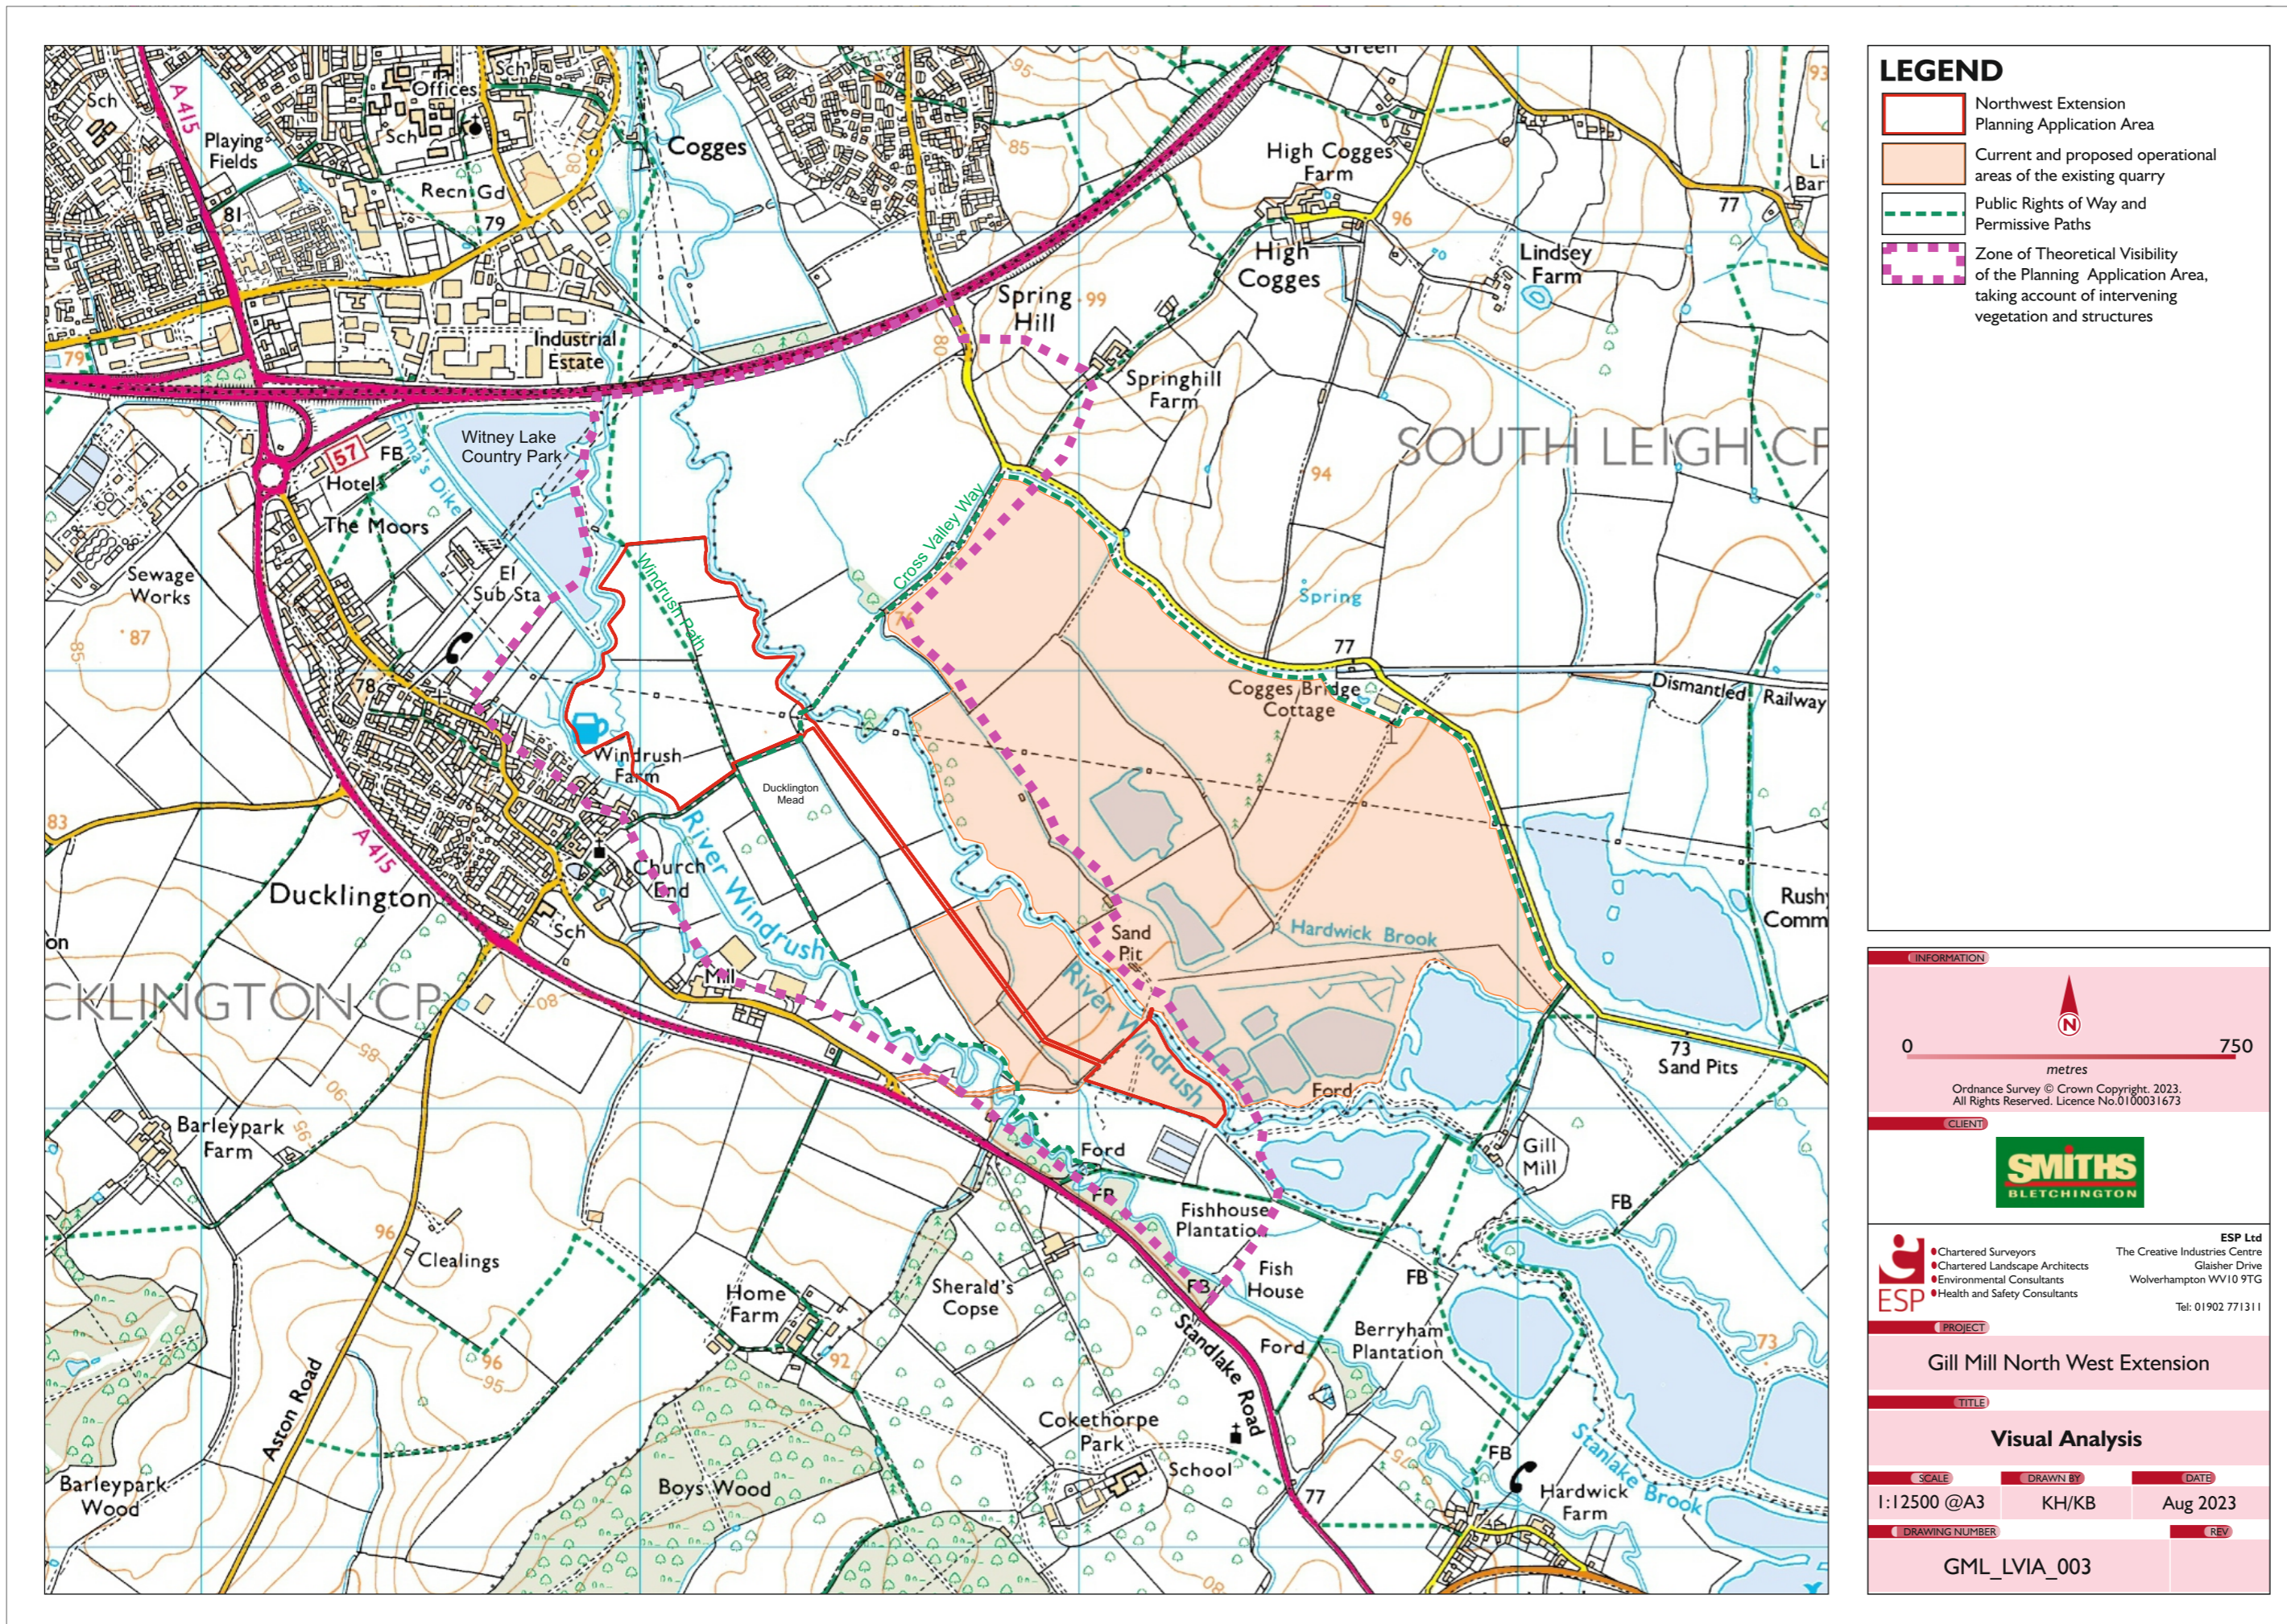


We are looking at how our proposals during working and restoration will sit in the landscape and are seen by those around us.

Our proposals look to complement the river corridors and meadowland landscapes as well as existing features of Witney Lake Country Park, Ducklington Mead and Ducklington Conservation area.

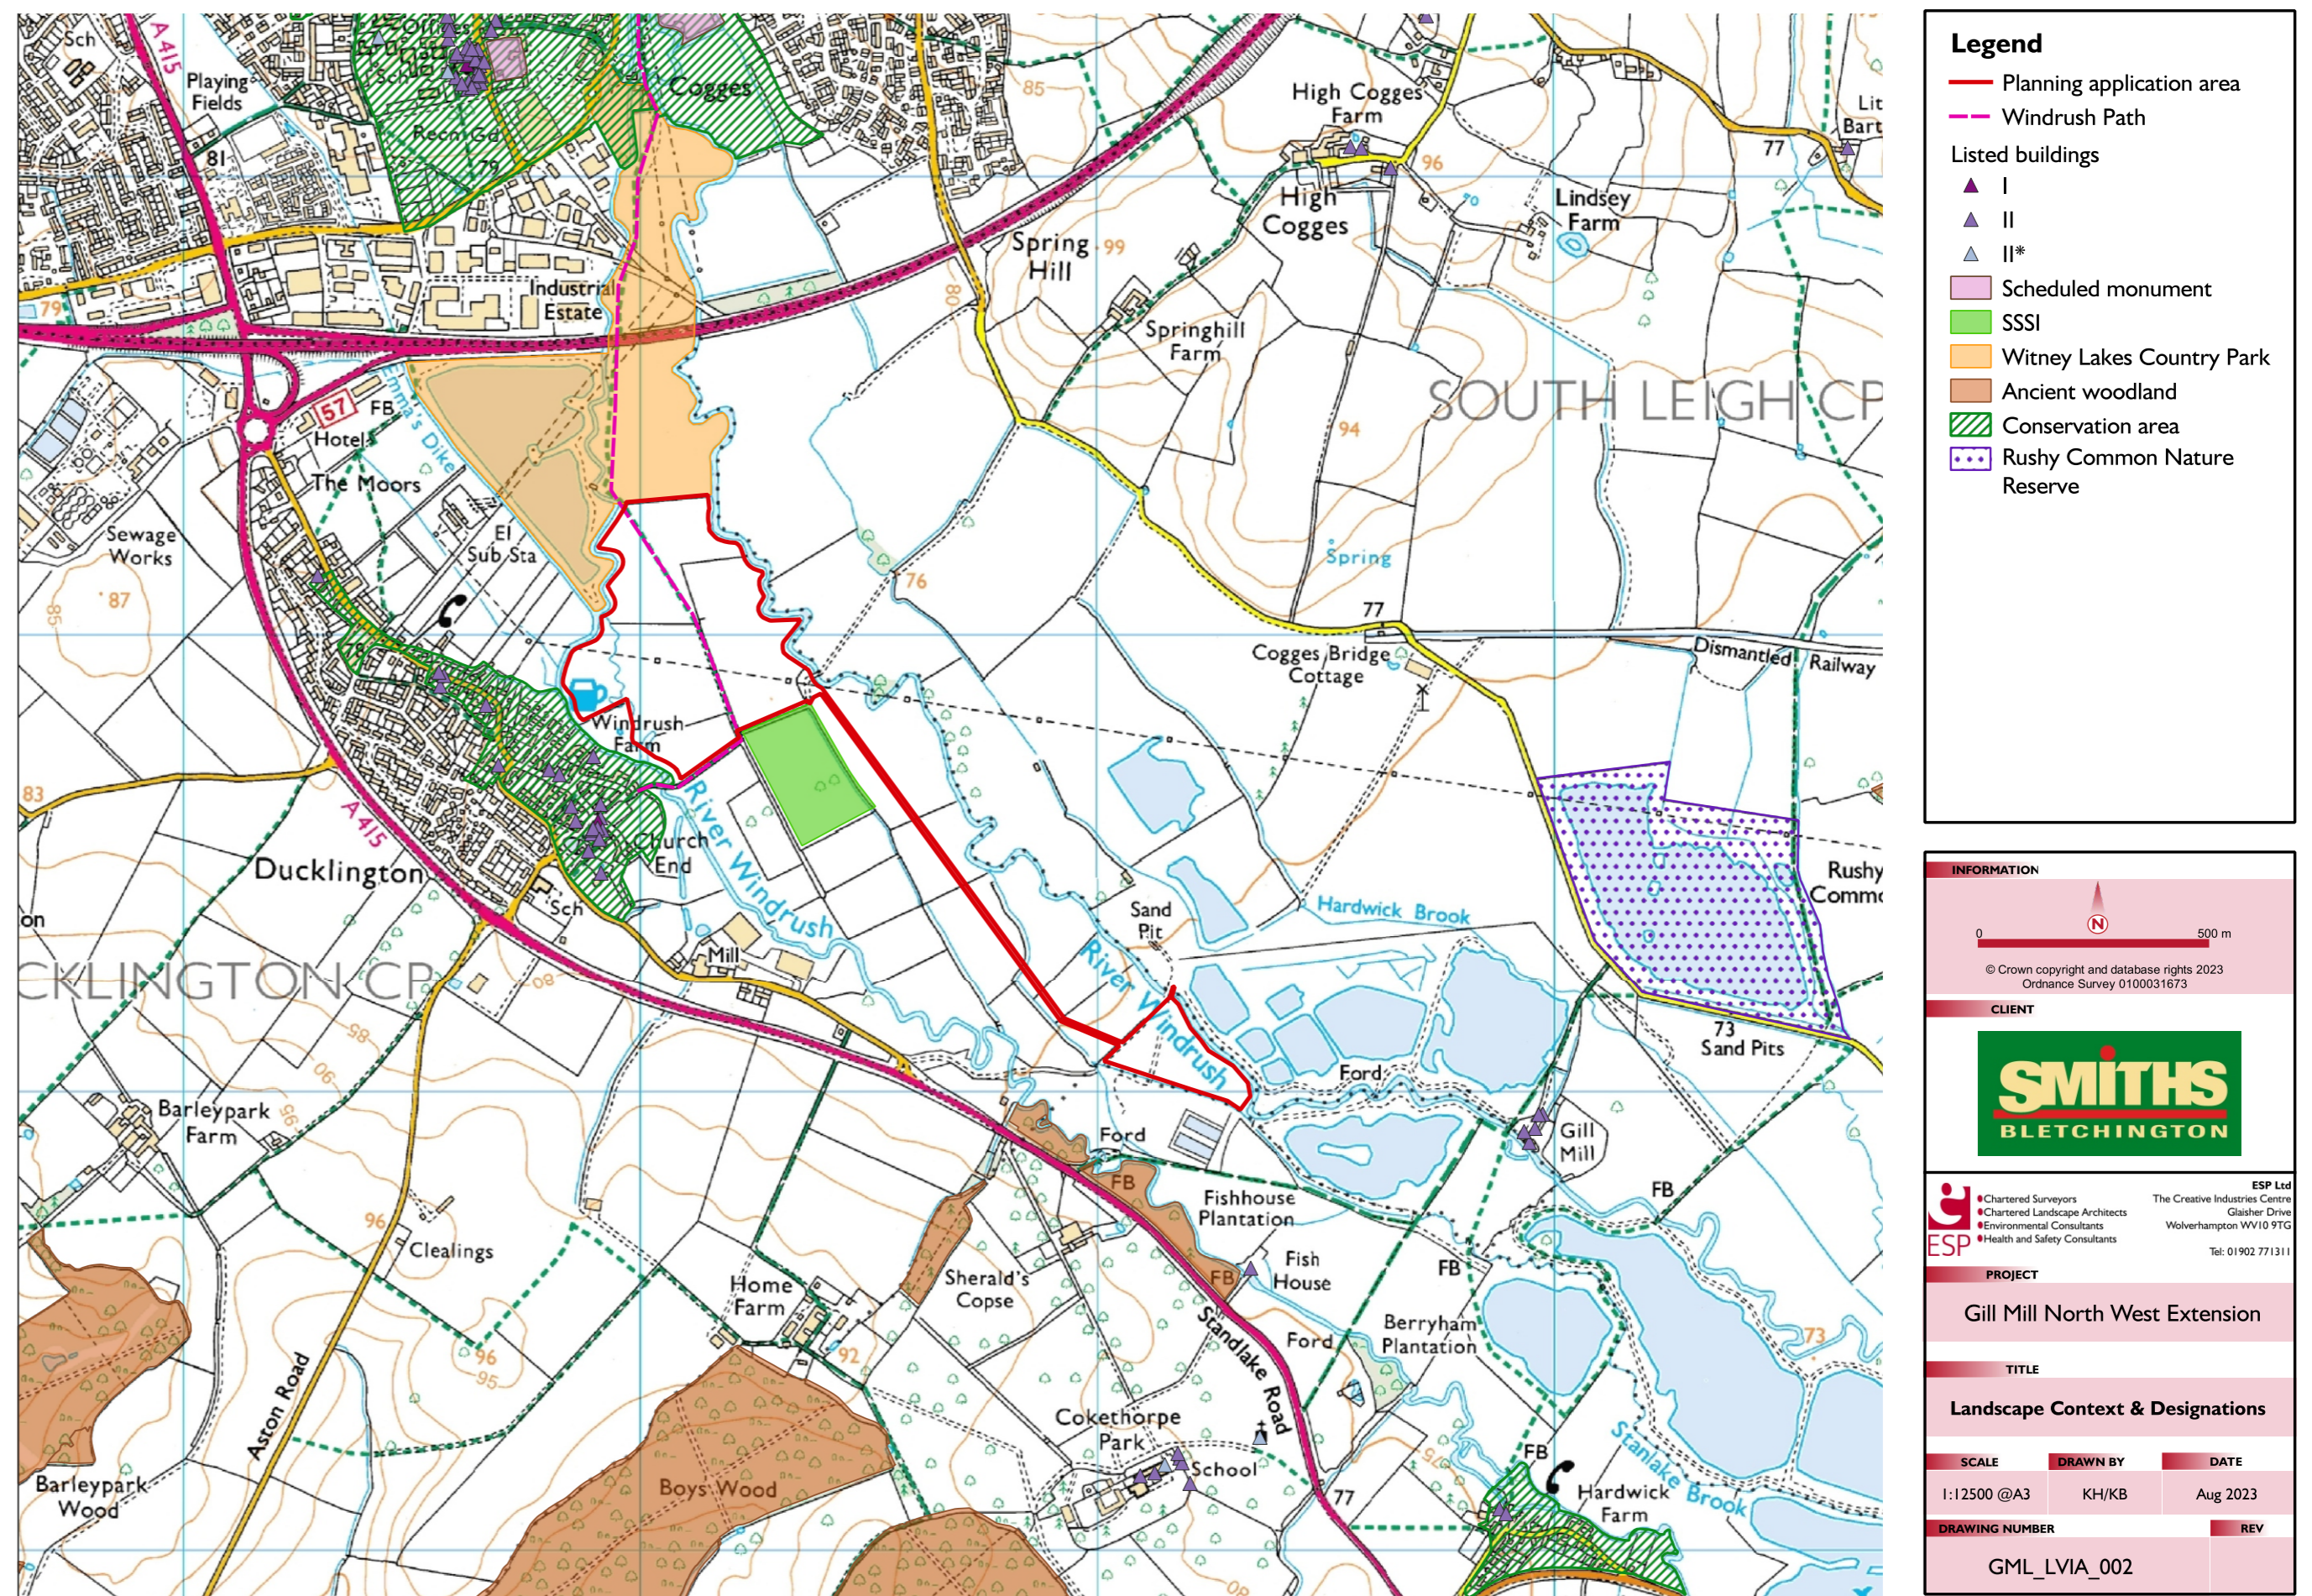

We are conscious in designing the operations of views from Ducklington, local footpaths and users of Witney Lake Country Park.

Our restoration proposals will provide new green infrastructure, and public access in line with the Lower Windrush Valley Project and conservation aims.

